




Begane grond bnr 06 type A2 bnr 07 type As bnr 08 type As bnr 09 type As bnr 10 type A1s

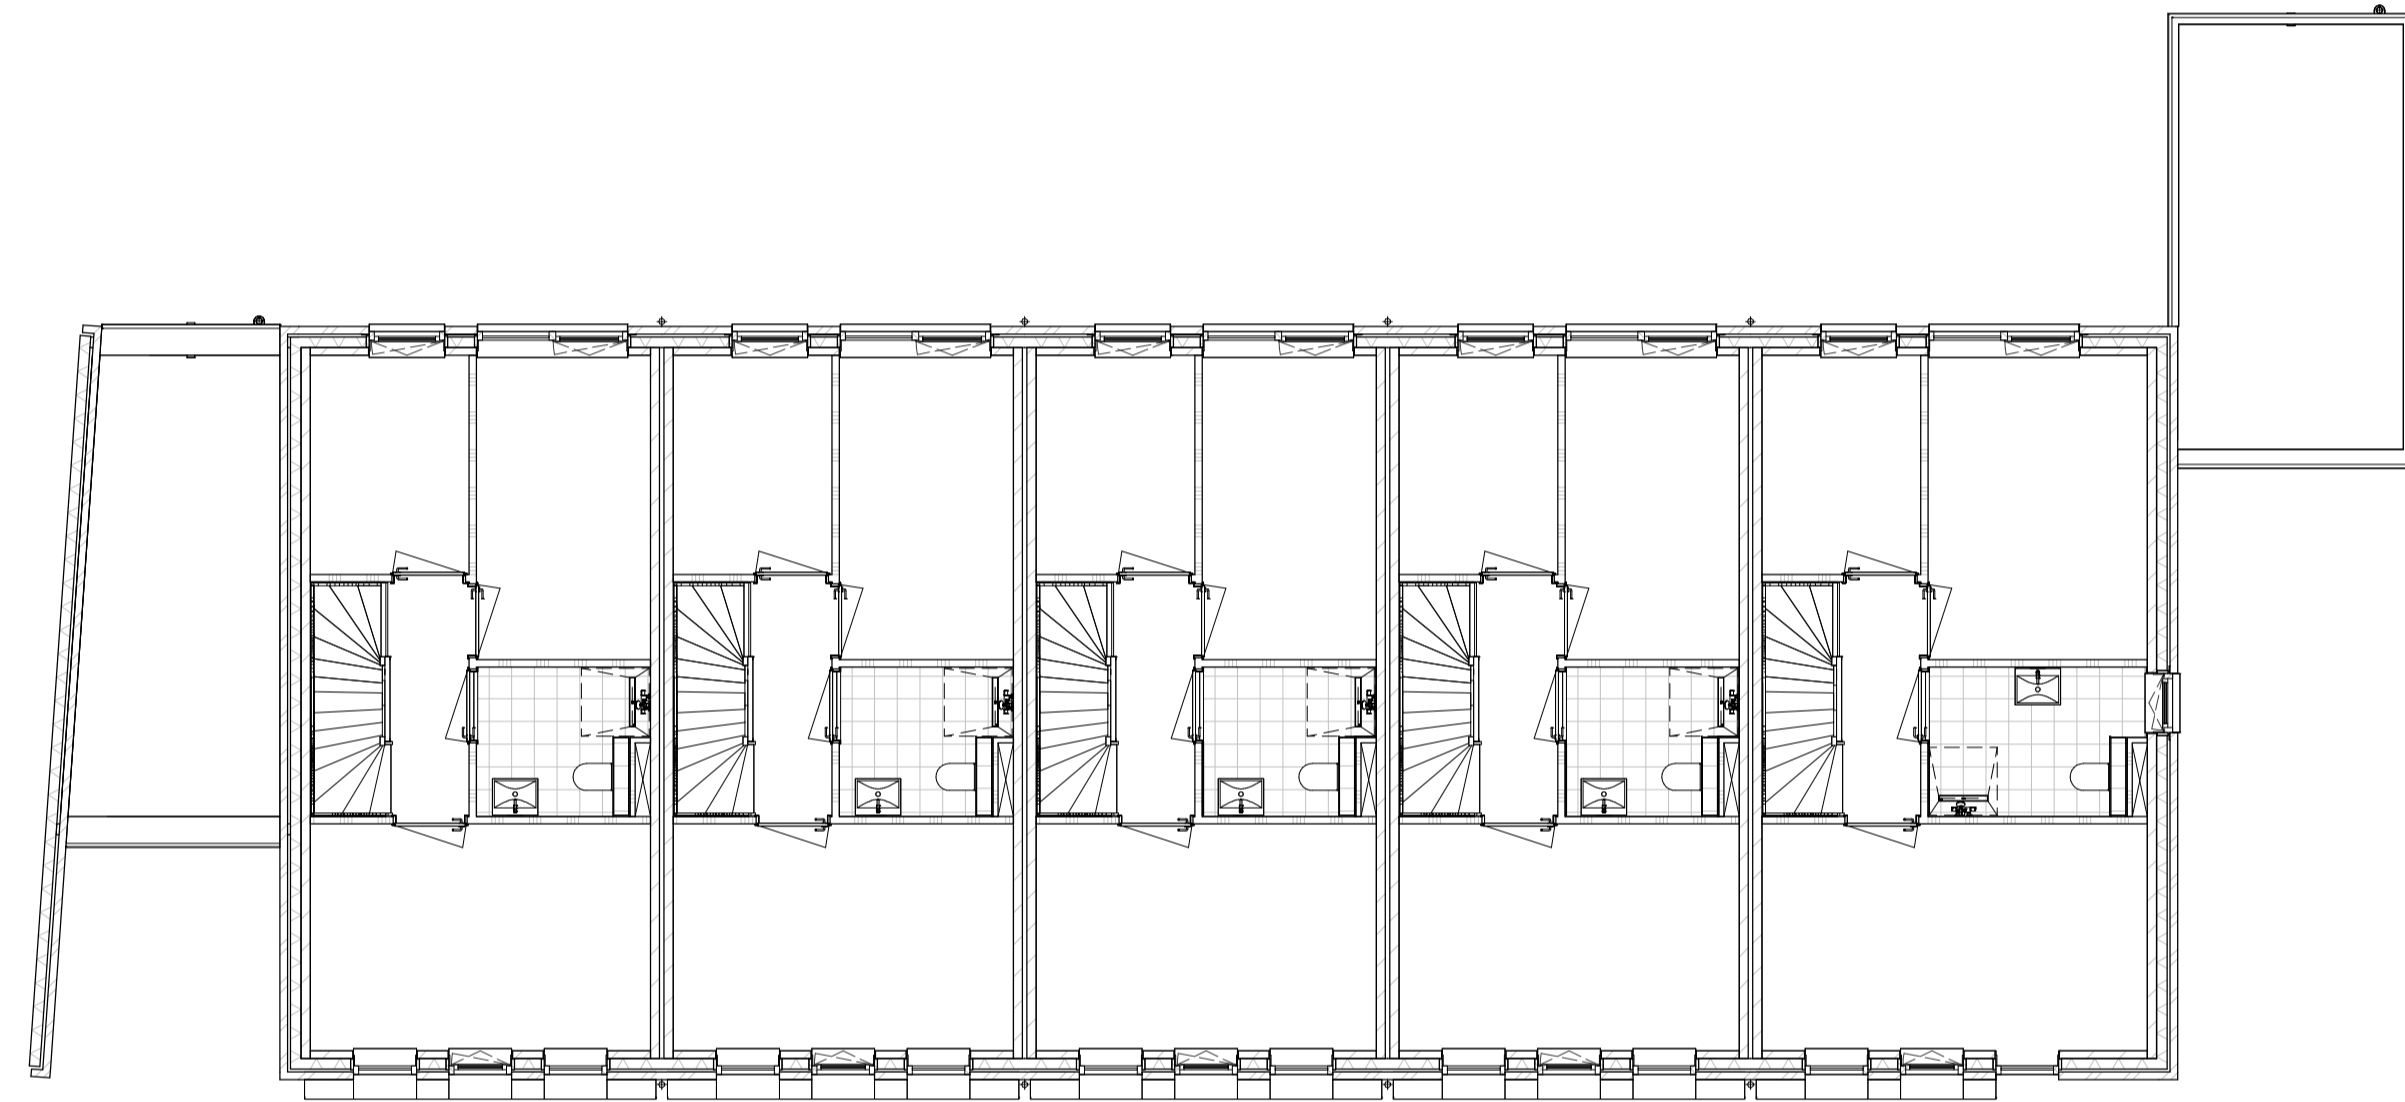

1ste verdieping bnr 06 type A2 bnr 07 type As bnr 08 type As bnr 09 type As bnr 10 type A1s

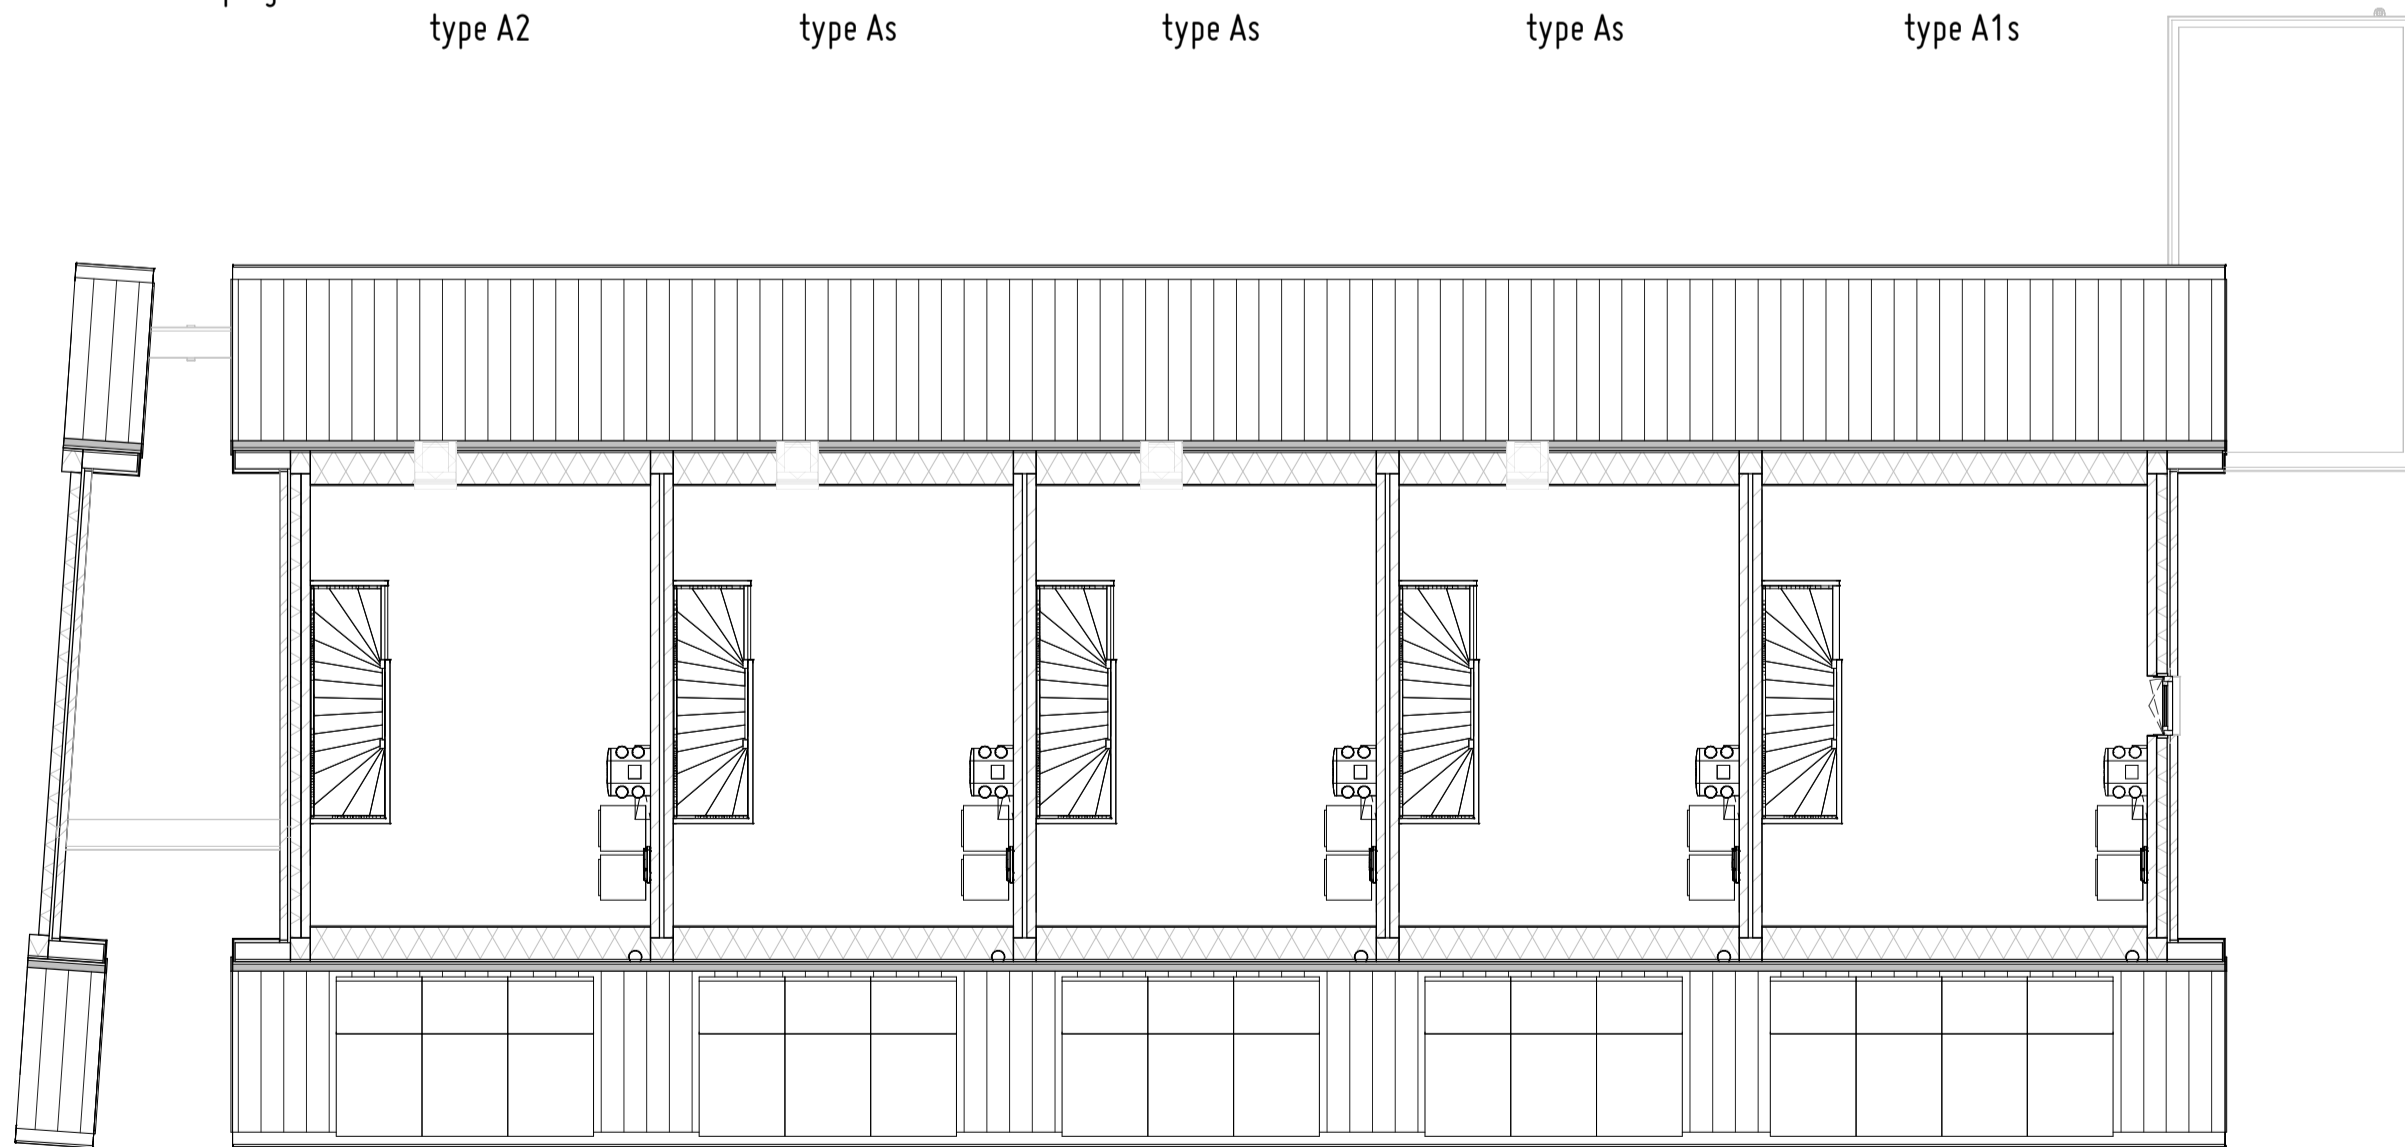


2de verdieping bnr 06 type A2 bnr 07 type As bnr 08 type As bnr 09 type As bnr 10 type A1s

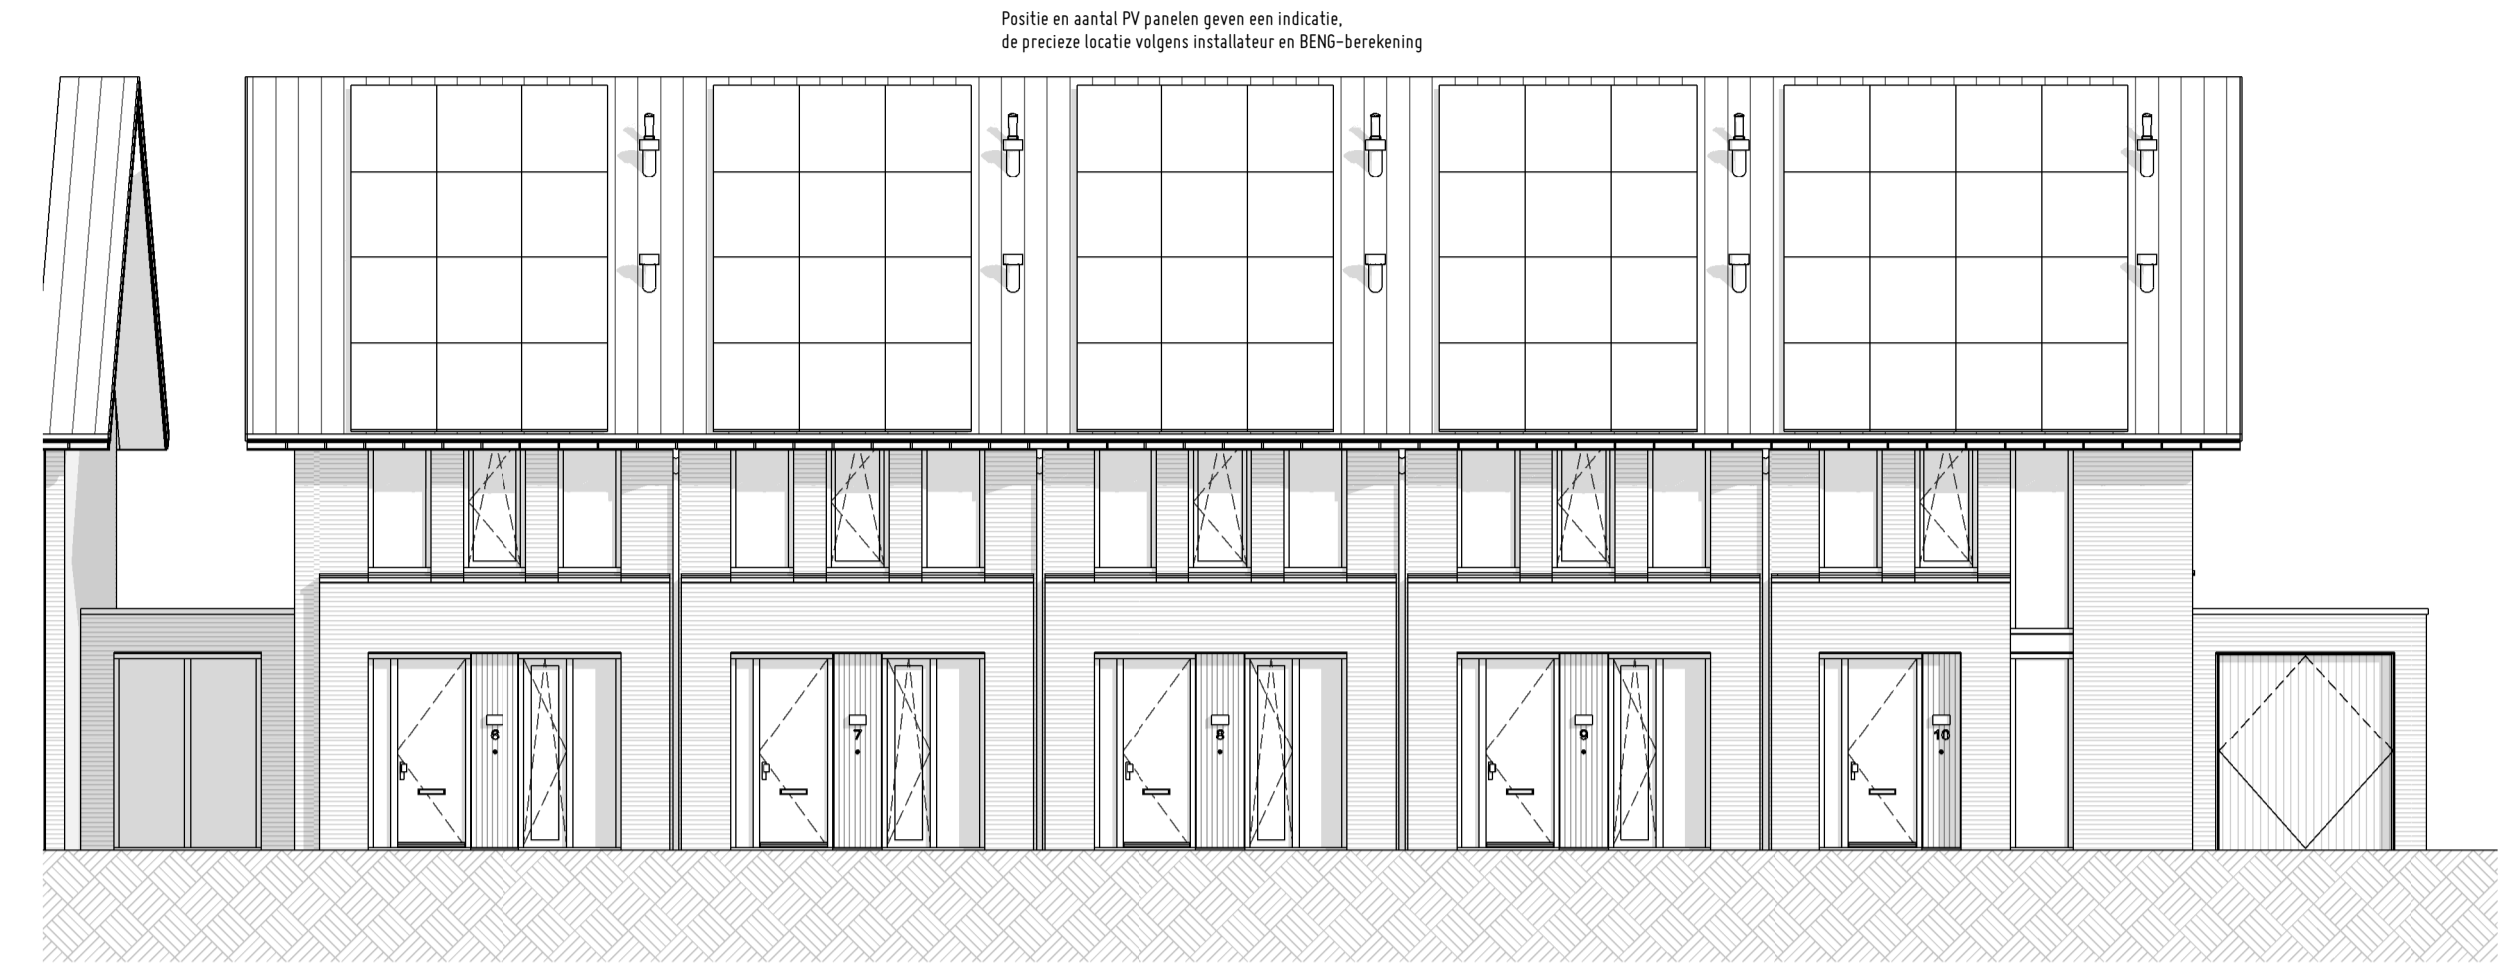


Voorgevel bnr 06 type A2 bnr 07 type As bnr 08 type As bnr 09 type As bnr 10 type A1s




Achtergevel bnr 10 type A1s bnr 09 type As bnr 08 type As bnr 07 type As bnr 06 type A2

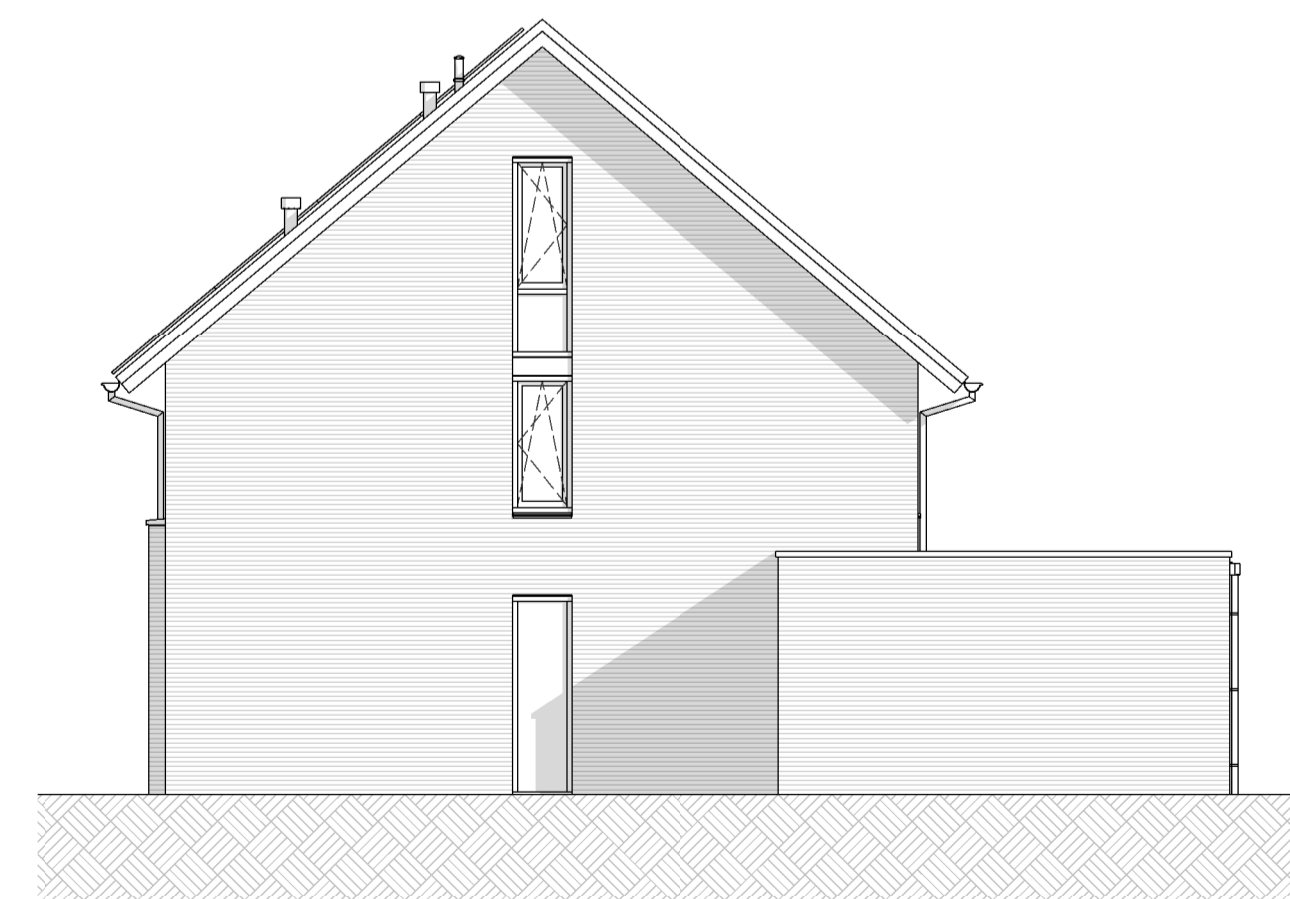


Rechter Zijgevel bnr 10 type A1s

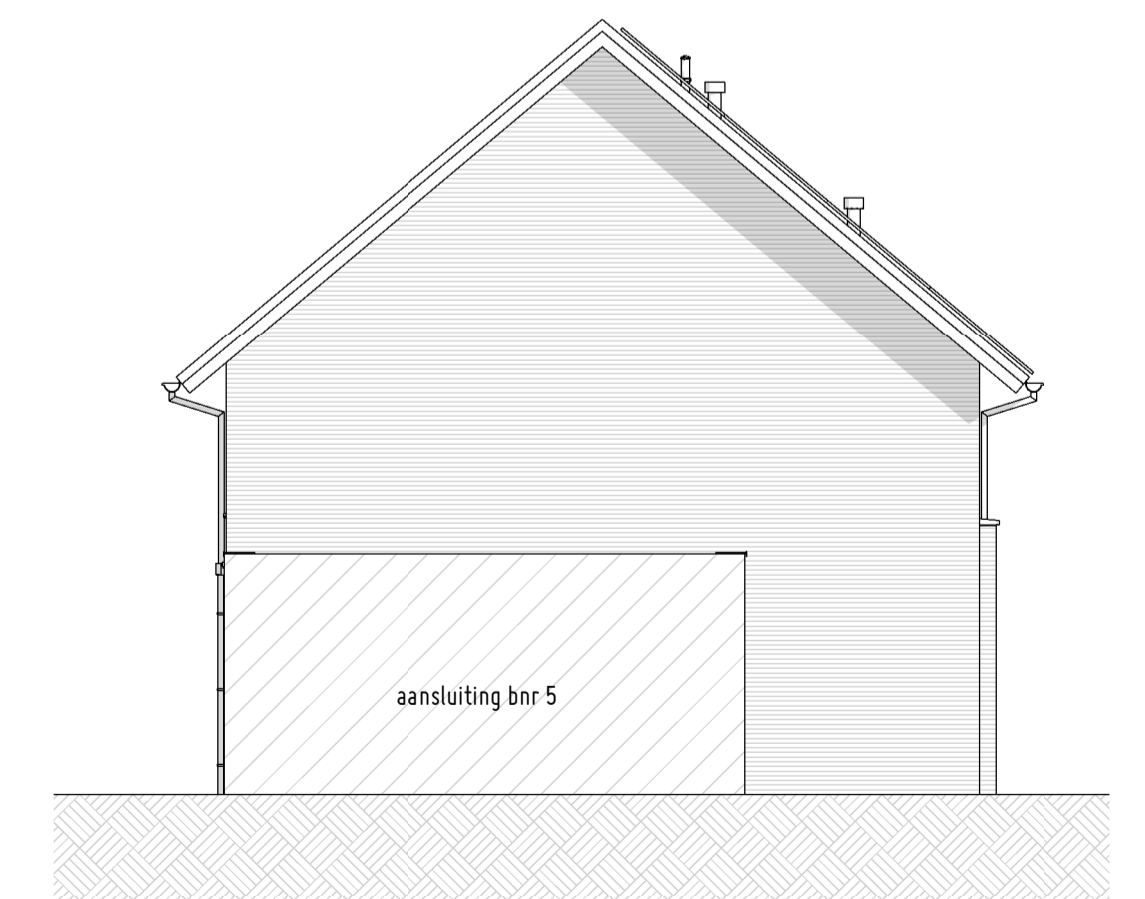


Linker Zijgevel bnr 06 type A2

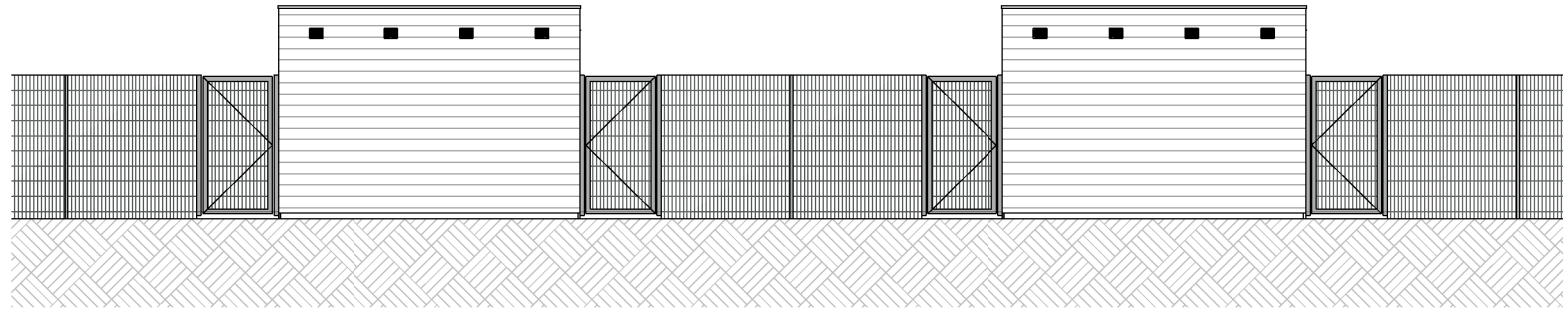


Tuinzijde

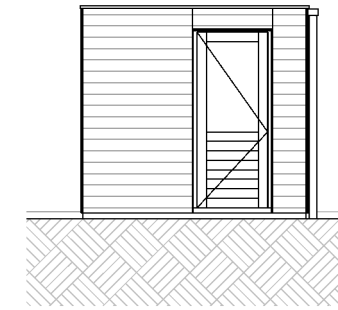


Rechter Zijgevel

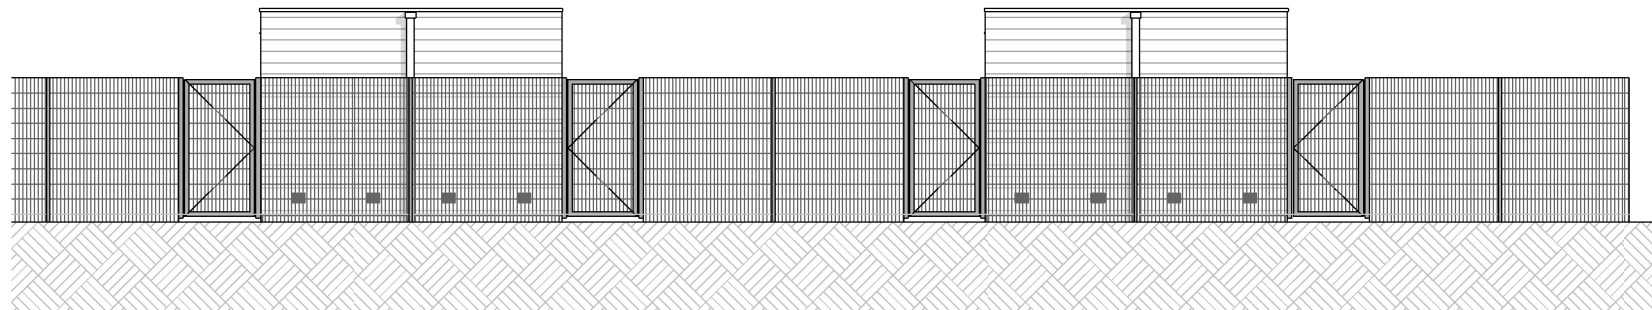

Straatzijde

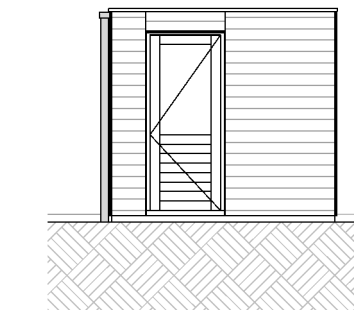

Linker Zijgevel

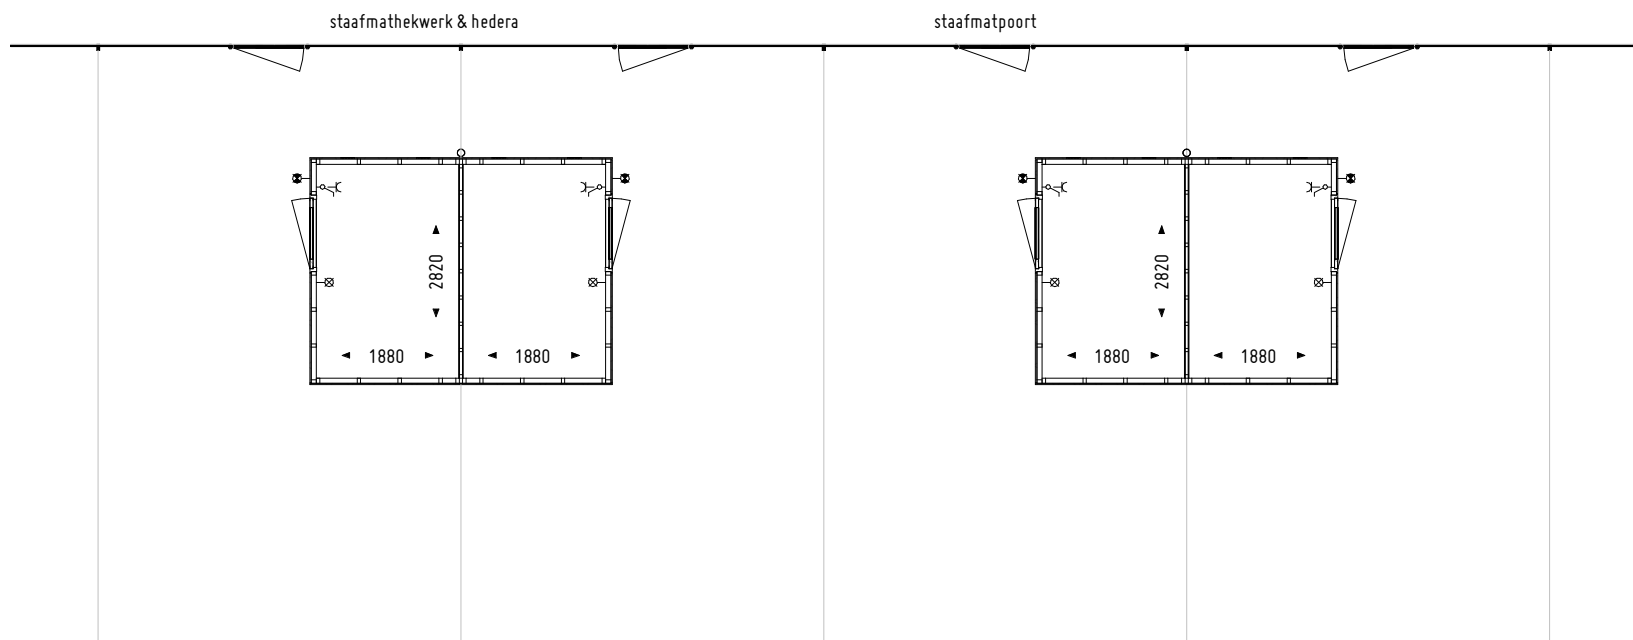

Bergingen

Alle maatvoering op tekening zijn circa-maten en niet geschikt voor opdrachten aan derden.
De keukeninrichting en apparatuur op tekening zijn uitsluitend ter indicatie.
De op tekening aangegeven ventilatie inblaas- en afzuigpunten geven een indicatie; positie en aantallen volgens opgave installateur.
Positie en aantal PV-panelen geven een indicatie, de precieze locatie en aantal volgens installateur en BENG-berekening.

Projectnr: 392
Project: Veenendaal, Groenpoort
Omschrijving: 16 Grondgebonden Woningen
Opdrachtgever: Bouwbedrijf Kreeft
Fase: Verkooptekening
Onderwerp: Bergingen en hekwerken

Schaal: 1 : 100
Formaat: A3
Datum: 20240209
Gewijzigd: B 20240430

Tekeningnr: VK205

